



NOTE \* = AS REQUIRED

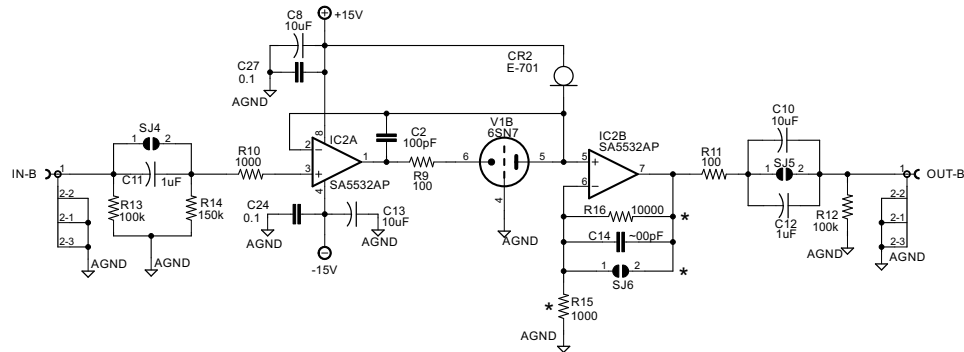

MW-GEM18108-P1J  
9VDC 2A MEDICAL GRADE

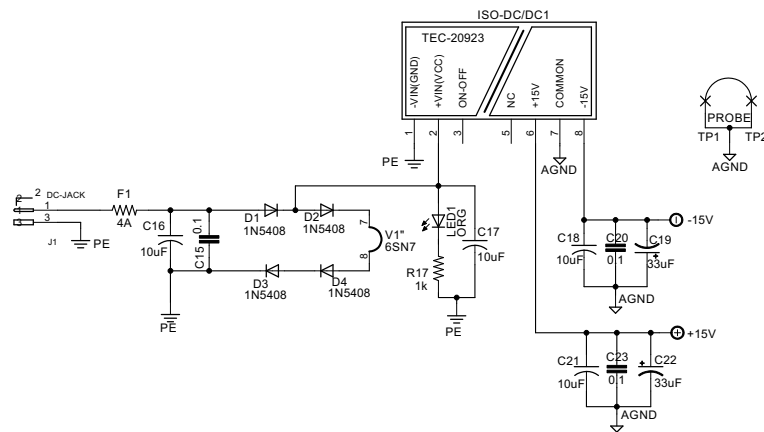

TEST FIXTURE: NOT FOR PRODUCTION  
AS BUILT VALUES FOR TEST ONLY

BRUCE@VALVEOP.NET

## GG LINE AMP V2.1

TITLE: LineStage2.1

Document Number:

REV:

Date: 3/24/2019 9:56:36 PM

Sheet: 1/1