
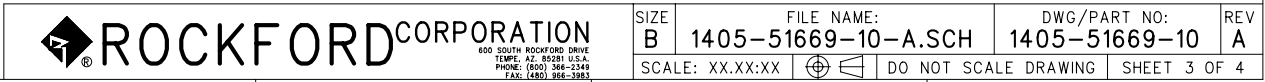
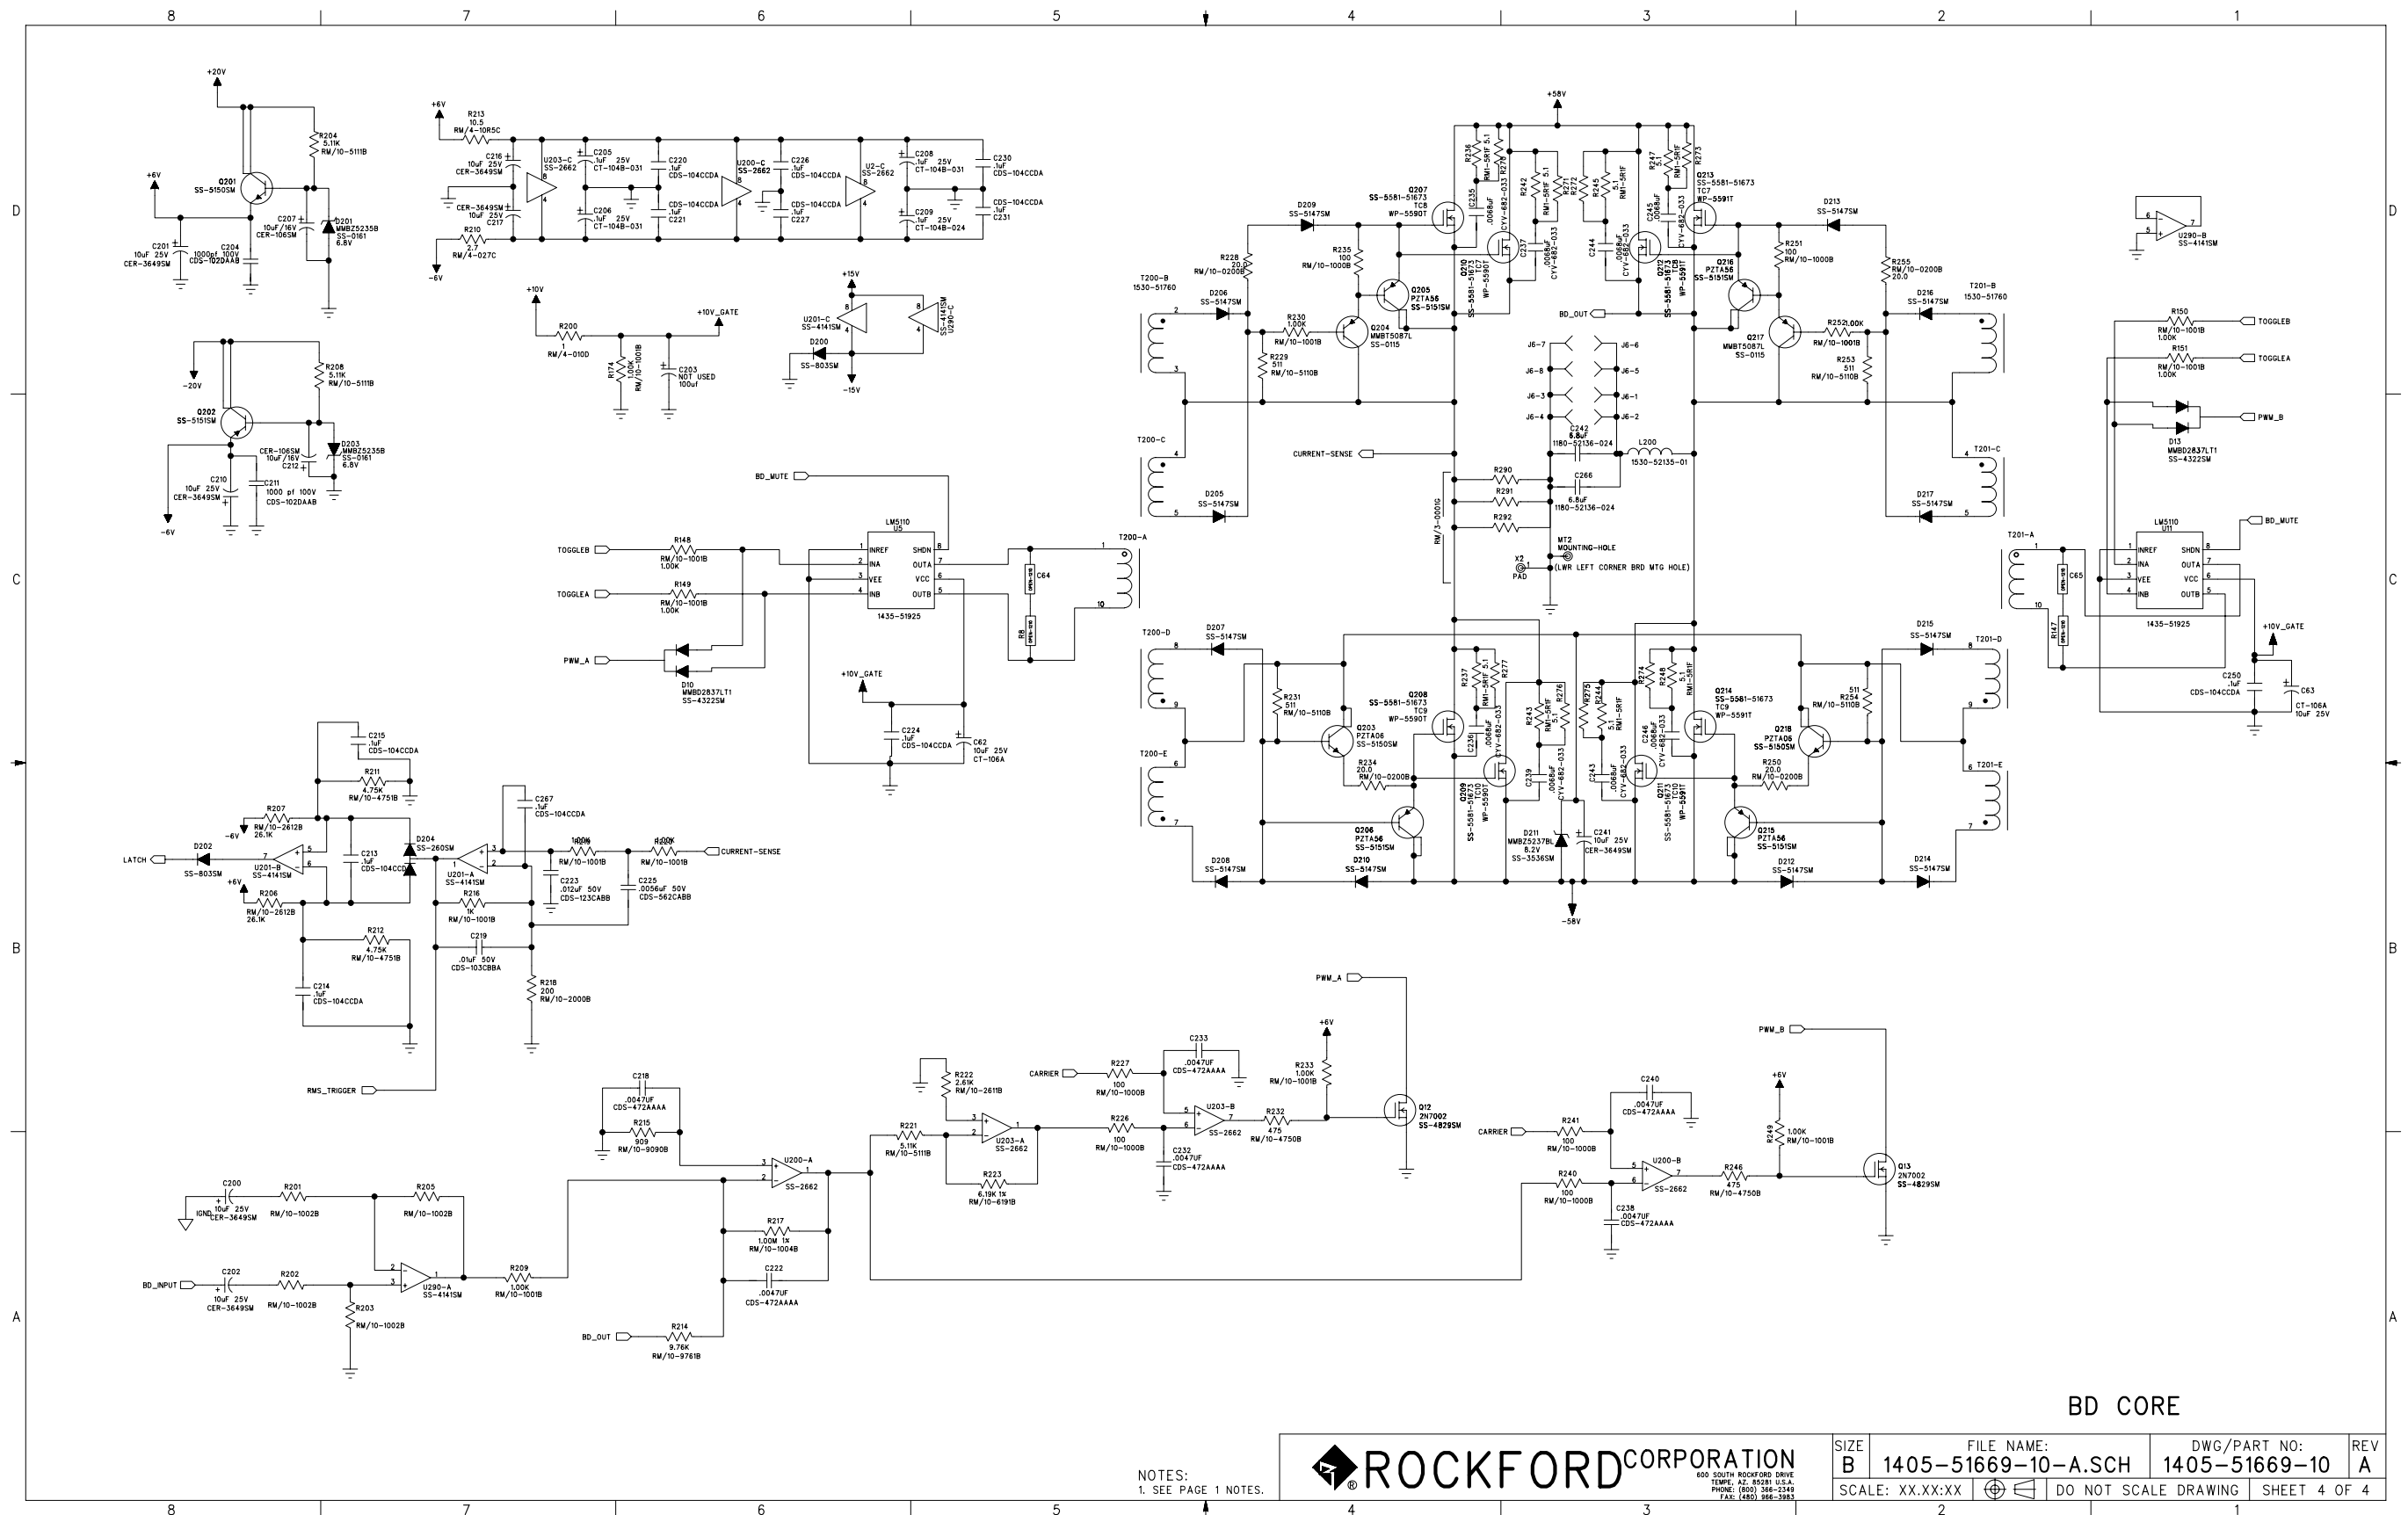


 **ROCKFORD**CORPORATION  
600 SOUTH ROCKFORD DRIVE  
TEMPE, AZ 85281 U.S.A.  
PHONE: (800) 366-2349  
FAX: (480) 966-3983

NOTES:  
1. SEE PAGE 1 NOTES.

|                 |   |                      |              |
|-----------------|---|----------------------|--------------|
| SIZE            | FILE NAME:  | DWG/PART NO:         | REV          |
| B               | 1405-51669-10-A.SCH   | 1405-51669-10        | A            |
| SCALE: XX.XX:XX |  | DO NOT SCALE DRAWING | SHEET 2 OF 4 |






NOTES:  
1. SEE PAGE 1 NOTES.



**ROCKFORD**CORPORATION  
600 SOUTH ROCKFORD DRIVE  
TEMPE, AZ. 85281-USA  
PHONE: (800) 366-2349  
FAX: (480) 966-1981

600 SOUTH ROCKFORD DRIVE  
TEMPE, AZ. 85281 U.S.A.  
PHONE: (800) 366-2349  
FAX: (480) 966-1983

|                 |   |                               |              |
|-----------------|---|-------------------------------|--------------|
| SIZE<br>B       | FILE NAME:<br>1405-51669-10-A.SCH   | DWG/PART NO:<br>1405-51669-10 | REV<br>A     |
| SCALE: XX.XX:XX |  | DO NOT SCALE DRAWING          | SHEET 4 OF 4 |